

## TERRITORY OF HAWAII.

## COURT OF LAND REGISTRATION.

Map and description with Petition No. 34, Trustees under the Will of S.C. Allen, Filed Dec 29, 1904.

Land of Pohakaa in Kalihi, Oahu, being Grant 3404 to A. Rosa.

Beginning at a point on the North edge of the main Kalihi stream, bearing by true azimuth  $151^{\circ} 30'$  and being 35 ft. distant from a cut on a large rock on the South edge of said stream, (from which point Kamanaiki Triangulation Station bears by true azimuth,  $30^{\circ} 5'$ , and is distant 3720 ft., and the spire of the R. C. Church bears  $56^{\circ} 32' 45''$  and is distant 790.5 ft., the magnetic declination at this point Nov. 30, 1904, being  $8^{\circ} 10' E.$ ); the boundary runs by true azimuths as follows:

1. Northeasterly along the North edge of the stream to a rock marked + in the roots of an old Hau tree, on the edge of the stream, the connecting traverse, being as follows:
  1.  $331^{\circ} 30'$ , 35 ft., to Δ cut on rock on the S. edge of stream
  2.  $244^{\circ} 40'$ , 208 ',
  3.  $238^{\circ} 00'$ , 197 ', to iron pipe on a rocky islet in the stream marking the original E. corner
  4.  $170^{\circ} 00'$ , 17.5 ', to above-mentioned rock marked +.
2.  $170^{\circ} 00'$ , 1232 ft., along Kekuapalau to point on spur from main ridge
3.  $160^{\circ} 40'$ , 1130 ", " and spur from main ridge,
4.  $64^{\circ} 40'$ , 550 ", " top of ridge joining Kahauiki,
5.  $66^{\circ} 30'$ , 250 ", " " " " "
6.  $341^{\circ} 30'$ , 1048 ", down spur and along the land of Kioi,
7.  $331^{\circ} 30'$ , 1285 ", along Kioi to the initial point.

Total area = 37.85 acres

Area, exclusive of portion of L. C. A. 7175 Ap. 2, to Kapule, belonging to Mrs. B. M. Allen = 37.05 acres.

NOTES of SURVEY of a portion of L. C. A. 7175 Ap. 2, to Kapule, belonging to Mrs. B. M. Allen, included within Grant 3404 to Antone Rosa.

Beginning on the Northeast boundary of Pohakaa, Gr. 3404 to A. Rosa, on the North edge of the Kalihi Stream, at the end of the first course in the foregoing description, and running by true azimuth as follows:

1.  $170^{\circ} 00'$ , 250 ft.,
2.  $33^{\circ} 00'$ , 217.8 ",
3.  $355^{\circ} 00'$ , 217.8 ", to the N. edge of the Kalihi Stream,
4.  $223^{\circ} 05'$ , 210 ", along the N. edge of the Kalihi stream to the initial point.


Area 0.80 acres.

I hereby certify that the map and description herein are correct.  
Arthur C. Alexander  
Court Surveyor.  
Honolulu, Jan. 9, 1905.

Petition No. 34

William Saridge

True North  
Scale - 200 ft. = 1 inch

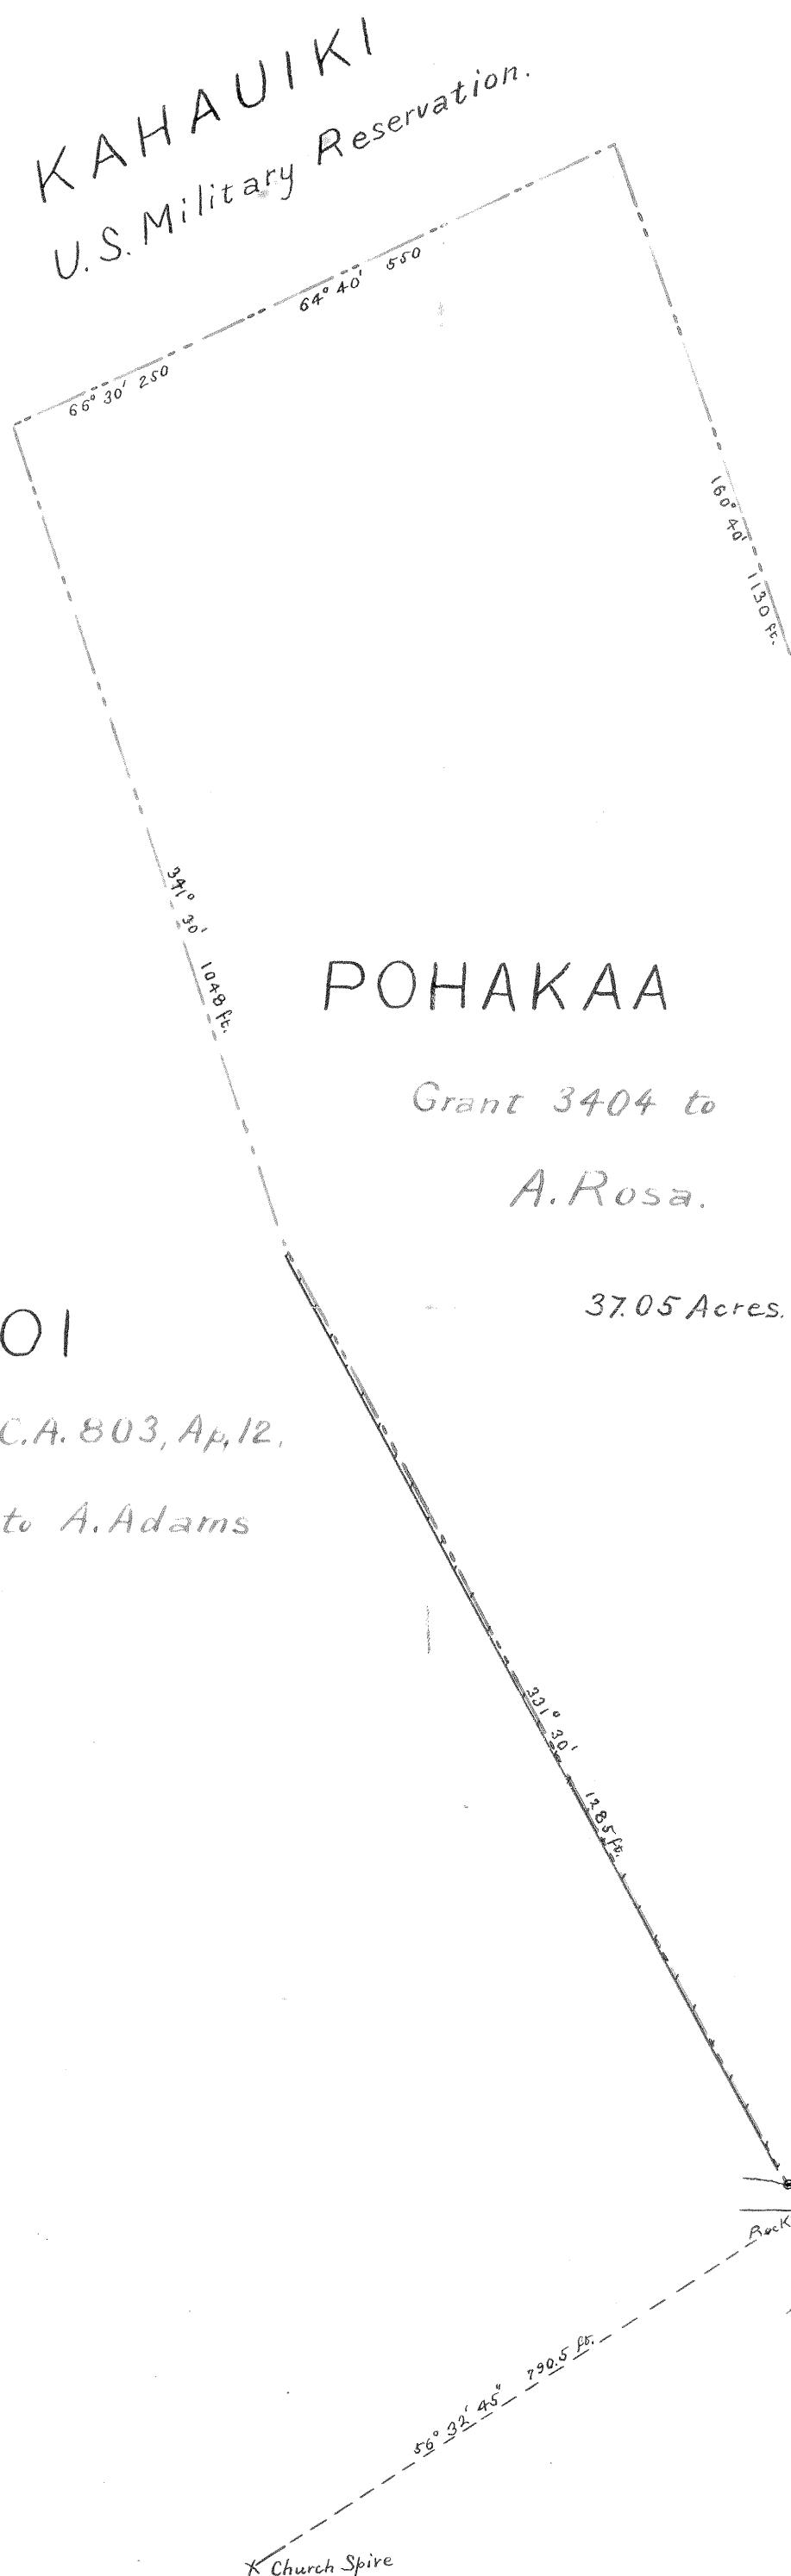

KEKUAPALAU

L.C.A. 6450, Ap. 9, to  
Kaunuahua no W.L. Moehonua.


S.W. Kamohoalii

Grant 3404 to  
A. Rosa.

KIOI

L.C.A. 803, Ap. 12,  
to A. Adams

37.05 Acres.

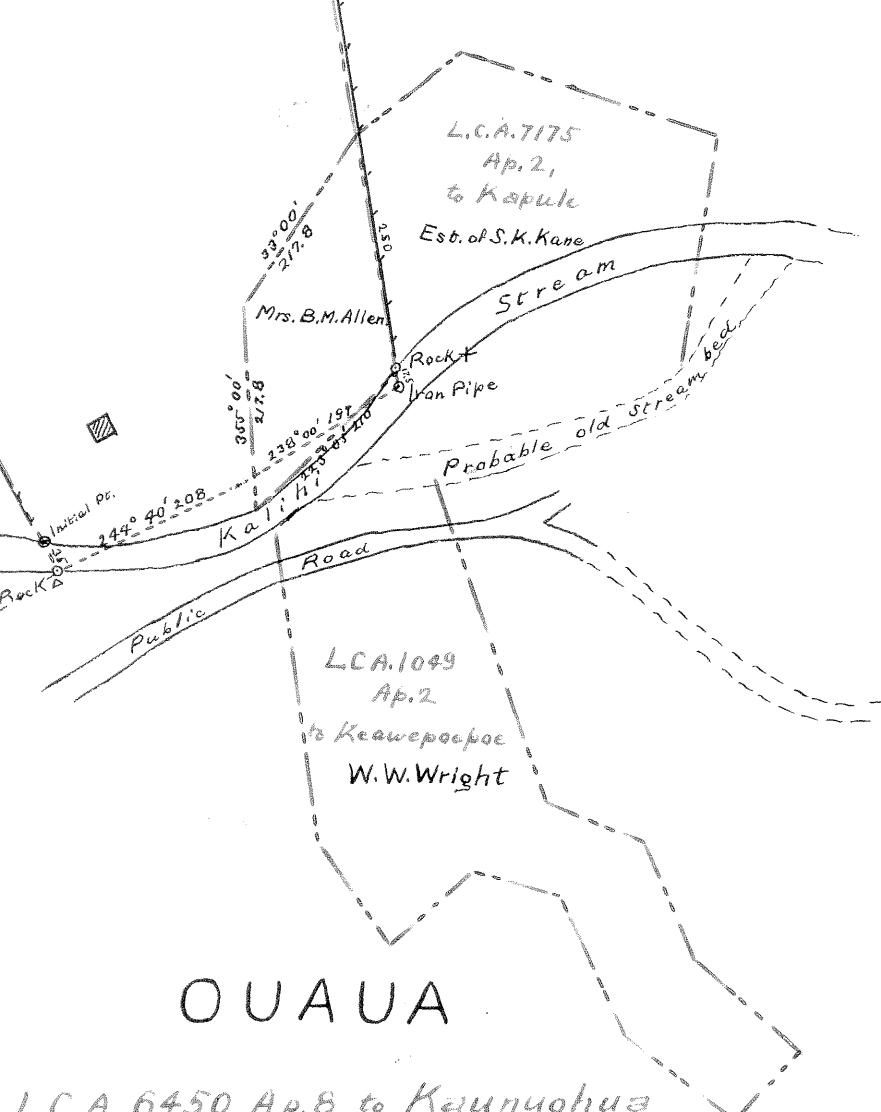

L.C.A. 6450, Ap. 8, to Kaunuahua  
no W.L. Moehonua

Isaac Testa

Honolulu, Dec. 23<sup>rd</sup>, 1904.

Arthur C. Alexander  
Surveyor

24 x 24 = 40 ft.

34